

SEE PAGE 120


SEE PAGE 121

RIO RICO VILLAS UNIT 11

SEE PAGE 97B



SCALE 1"=600'

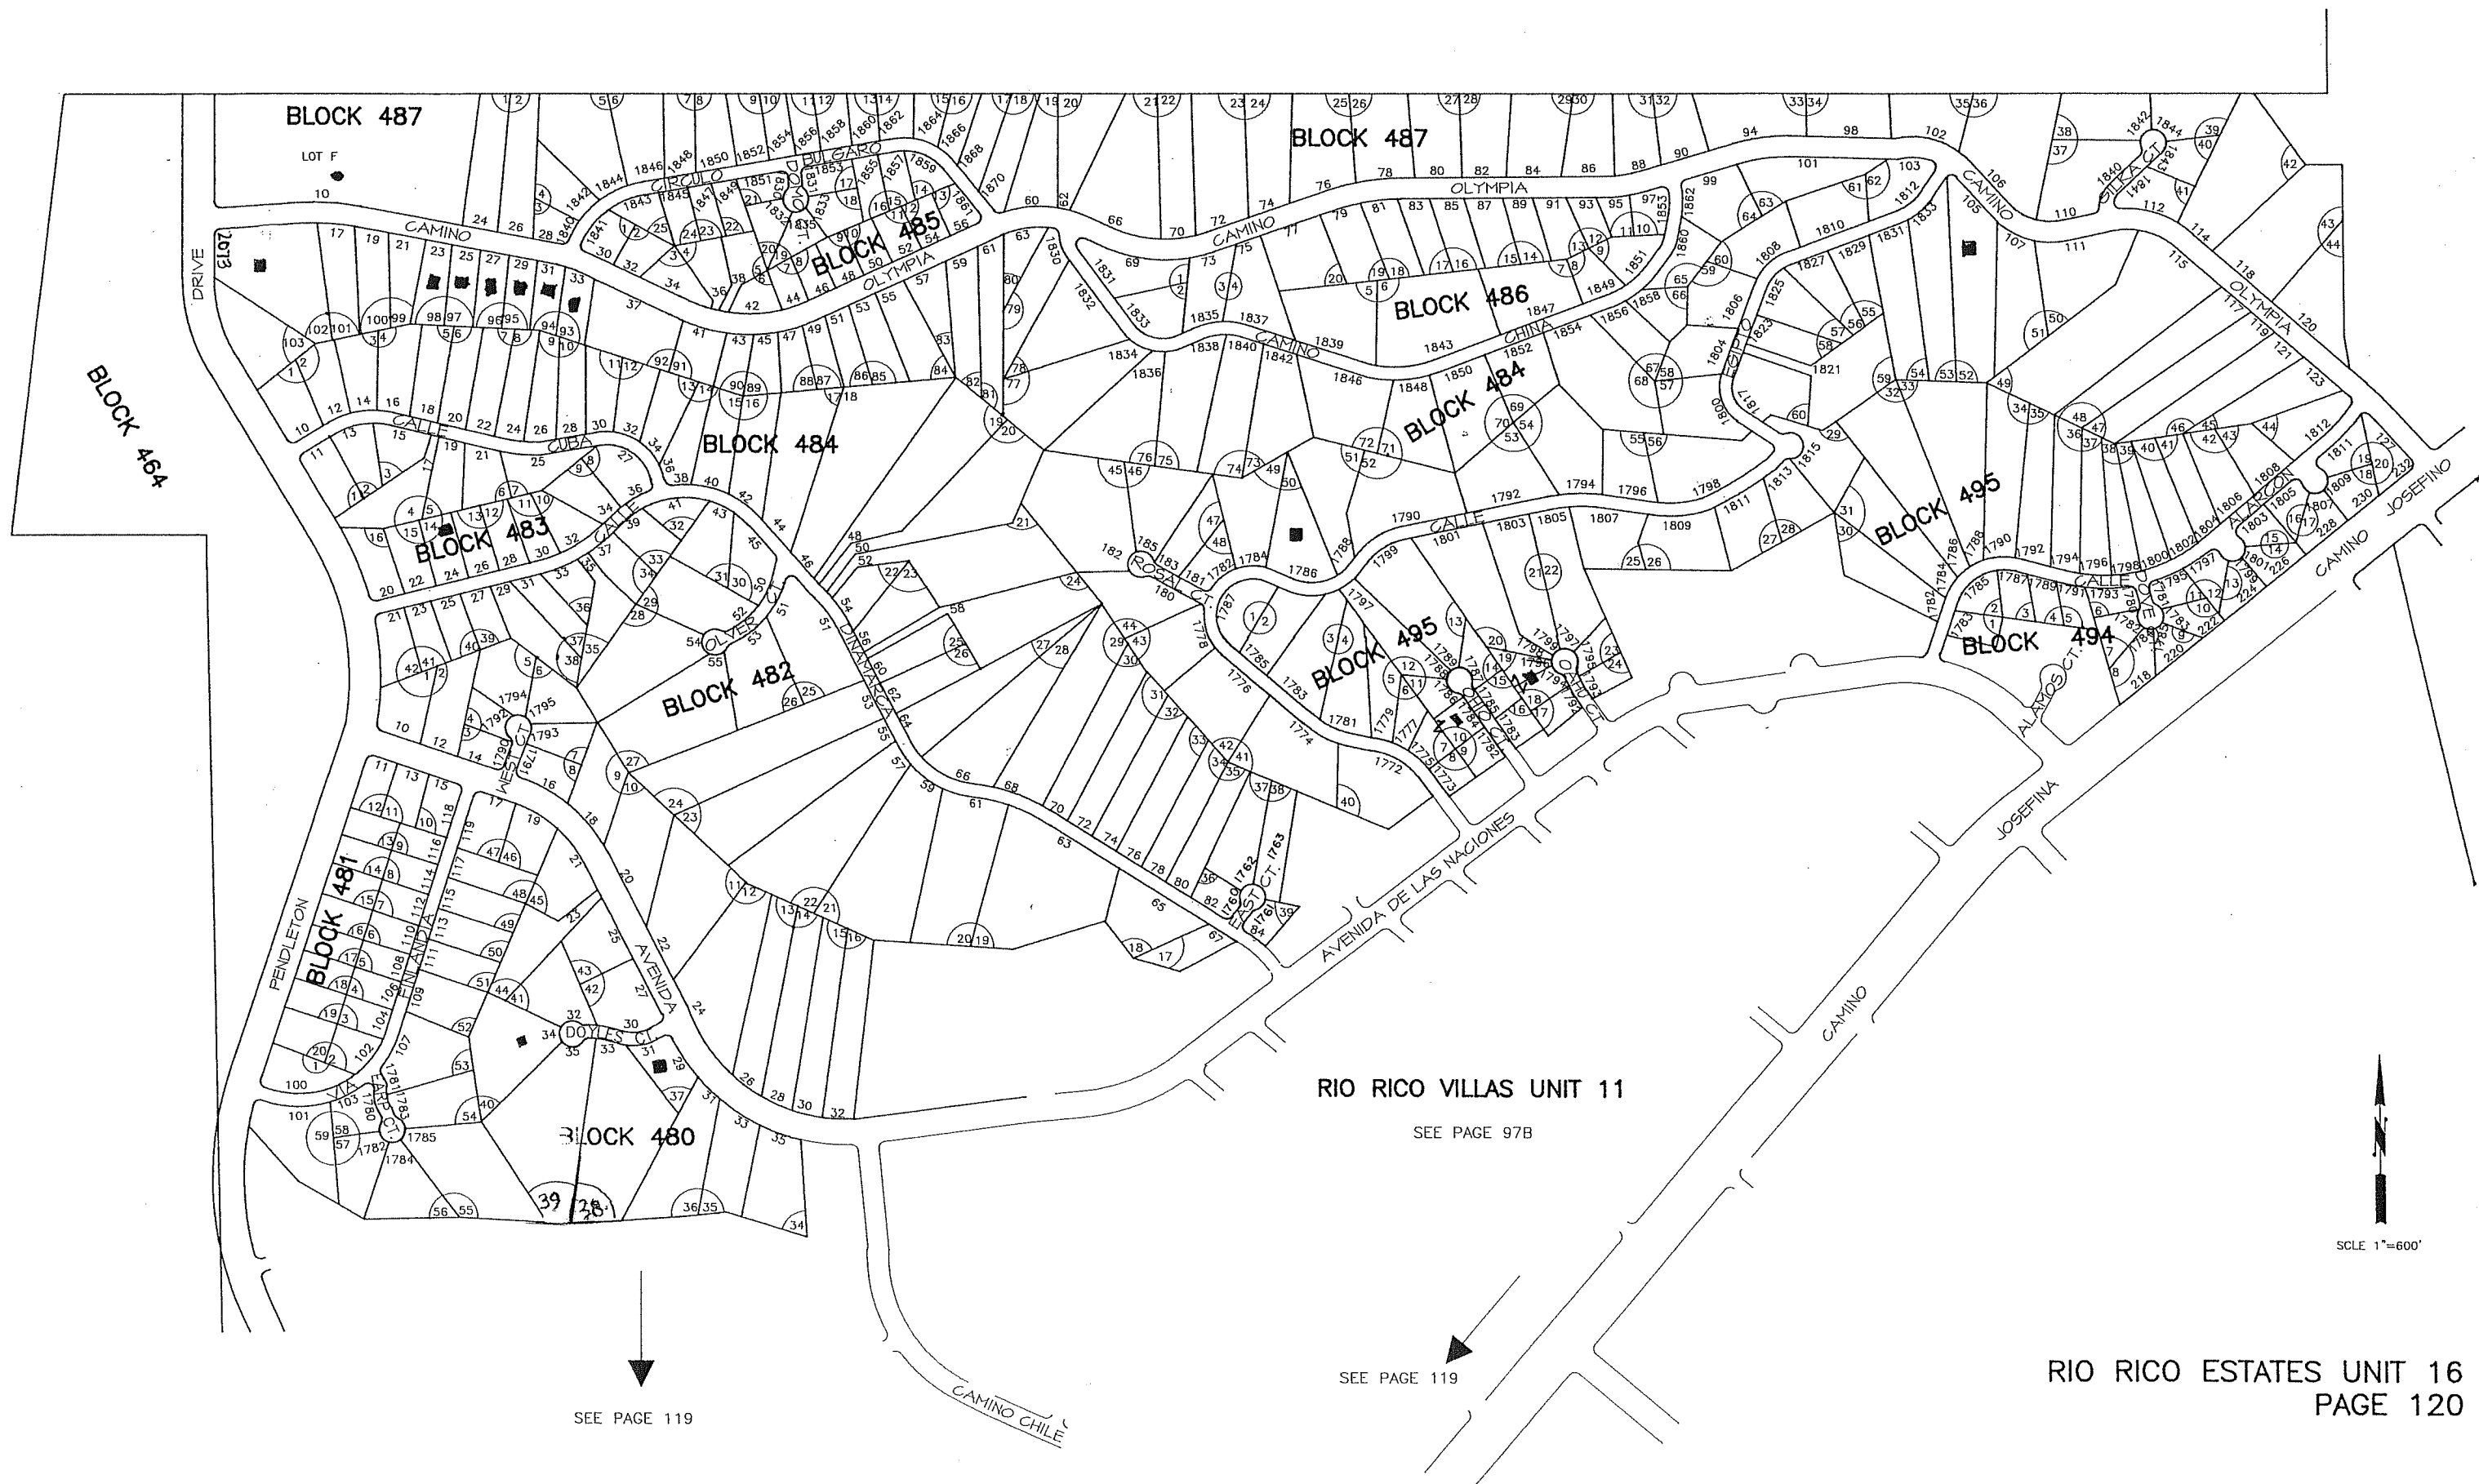

BLOCK 487

BLOCK 487

BLOCK 485

BLOCK 486

BLOCK 484

BLOCK 484

BLOCK 483

BLOCK 495

BLOCK 495

BLOCK 482

BLOCK 494

BLOCK 481

BLOCK 480

RIO RICO VILLAS UNIT 11


SEE PAGE 97B

SEE PAGE 119

SEE PAGE 119

RIO RICO ESTATES UNIT 16  
PAGE 120

SCALE 1"=600'

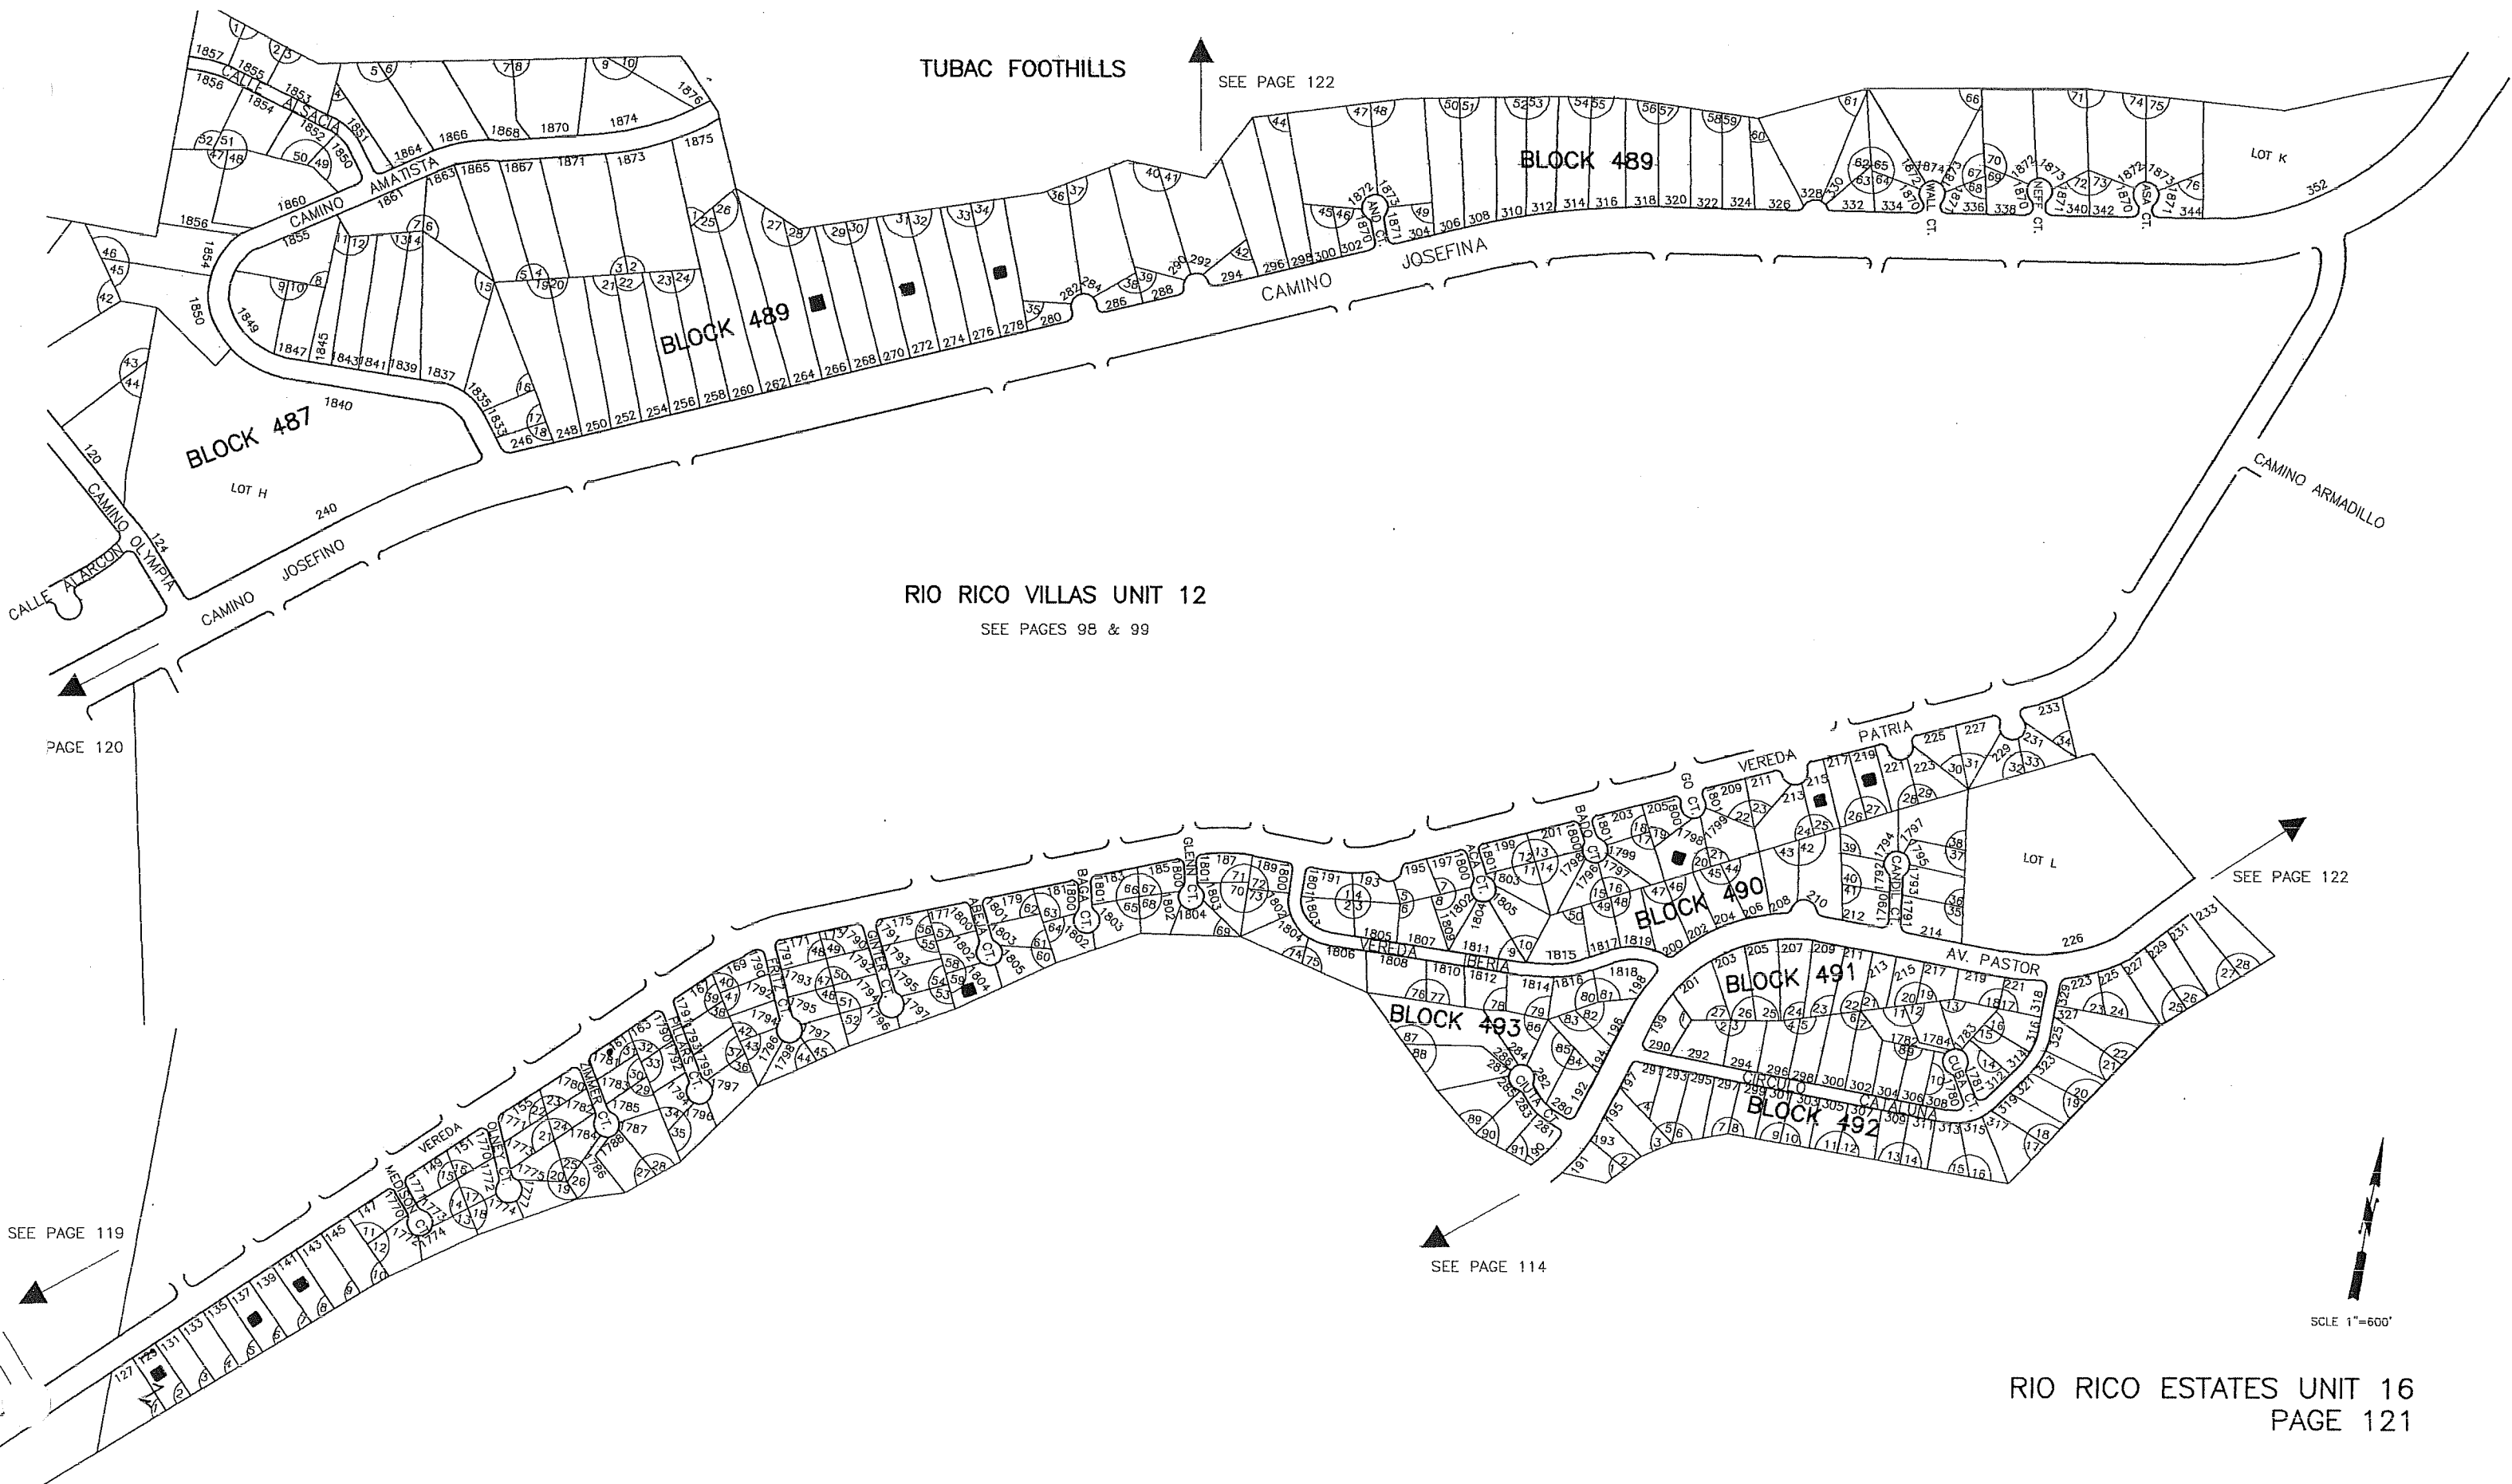

TUBAC FOOTHILLS

SEE PAGE 122

BLOCK 489

LOT K

BLOCK 489

JOSEFINA

CAMINO

BLOCK 487

LOT H

CAMINO JOSEFINO

RIO RICO VILLAS UNIT 12

SEE PAGES 98 & 99

CAMINO ARMADILLO

PAGE 120

SEE PAGE 122

BLOCK 490

LOT L

BLOCK 493

BLOCK 491

BLOCK 492

SEE PAGE 119

SEE PAGE 114

SCALE 1"=600'

RIO RICO ESTATES UNIT 16  
PAGE 121